




UPTON PHASE 2 — CONCEPT 2 — 12' LANES WITH 5' BIKE LANE AND SIDEWALK BOTH SIDES
SCALE: 1" = 40'

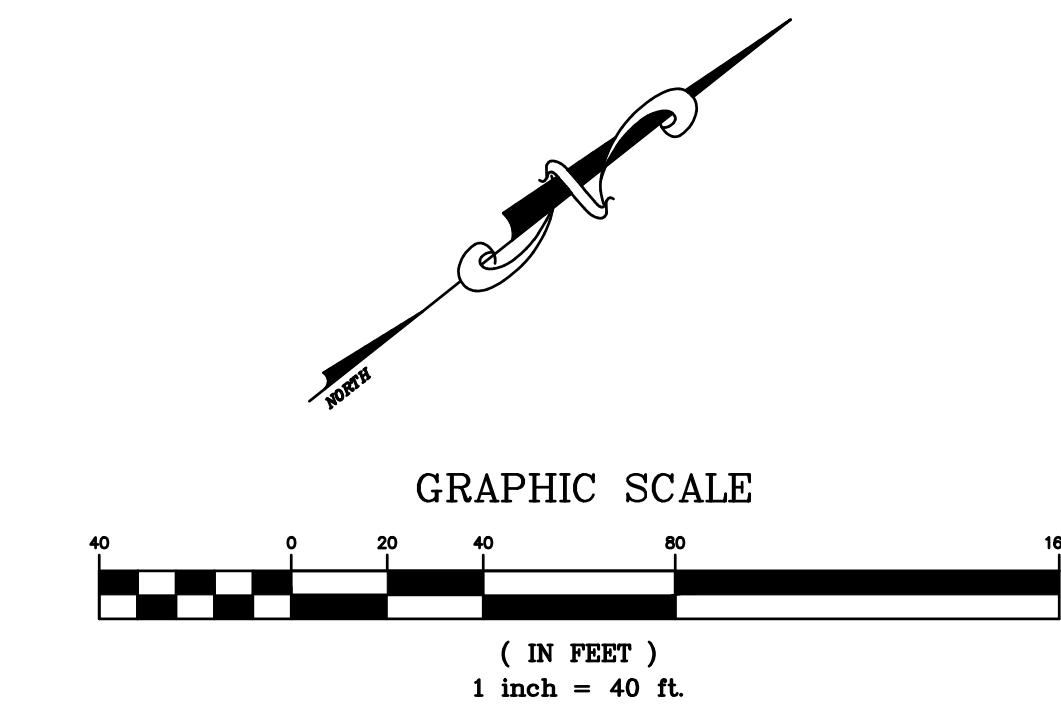

UPTON DRIVE PHASE 2
CITY OF ST. JOSEPH

UPTON DRIVE
PROPOSED IMPROVEMENTS
CONCEPT 2

SHEET TITLE:
DRAWN BY: **DJL/ES**
DESIGNED BY: **TED**
PAI REVIEW:
GAYCIC REVIEW:
DATE: **OCT 2025**
SCALE:

SIGNATURE:
DATE:
HARD COPY IS INTENDED TO
BE 24" x 36" WHEN PLOTTED.
SCALES INDICATED AND
GRAPHIC QUALITY MAY NOT
BE ACCURATE FOR ANY
OTHER SIZES.
SCALE:
HORIZ: **1"=40'**
VERT:
ACI JOB #
25-1310
SHEET NO.
1 of 1