


LAKE MICHIGAN

- A** Seasonal accessible mat to the beach.
- B** Refresh of restroom; addition of railing on rooftop to match existing railing.
- C** Learning pockets with native plants, wood log and/or boulders for seating, and an interpretive sign. Interpretive information could include migratory birds, dune ecology, endangered native plants, history of St. Joseph Hotel.
- D** Local hardwood boundary posts, approx. 2' ht at 20' intervals to subtly demarcate park property bounds without disturbing habitat or becoming an aesthetic distraction.
- E** One additional picnic area with (2) picnic tables and (1) grill.
- F** Add barrier-free concrete access to existing picnic area and grill.
- G** Regrade swale to improve parking lot drainage.
- H** Food truck location: concrete pad for food trucks with electrical pedestal.
- I** Plant additional trees in central island
- J** Existing bike rack, foot wash stations, and drinking fountain near restrooms
- K** Enlargement 1: Additional parking, maintenance area, and shelter replacement.



**TISCORNIA MASTER PLAN**

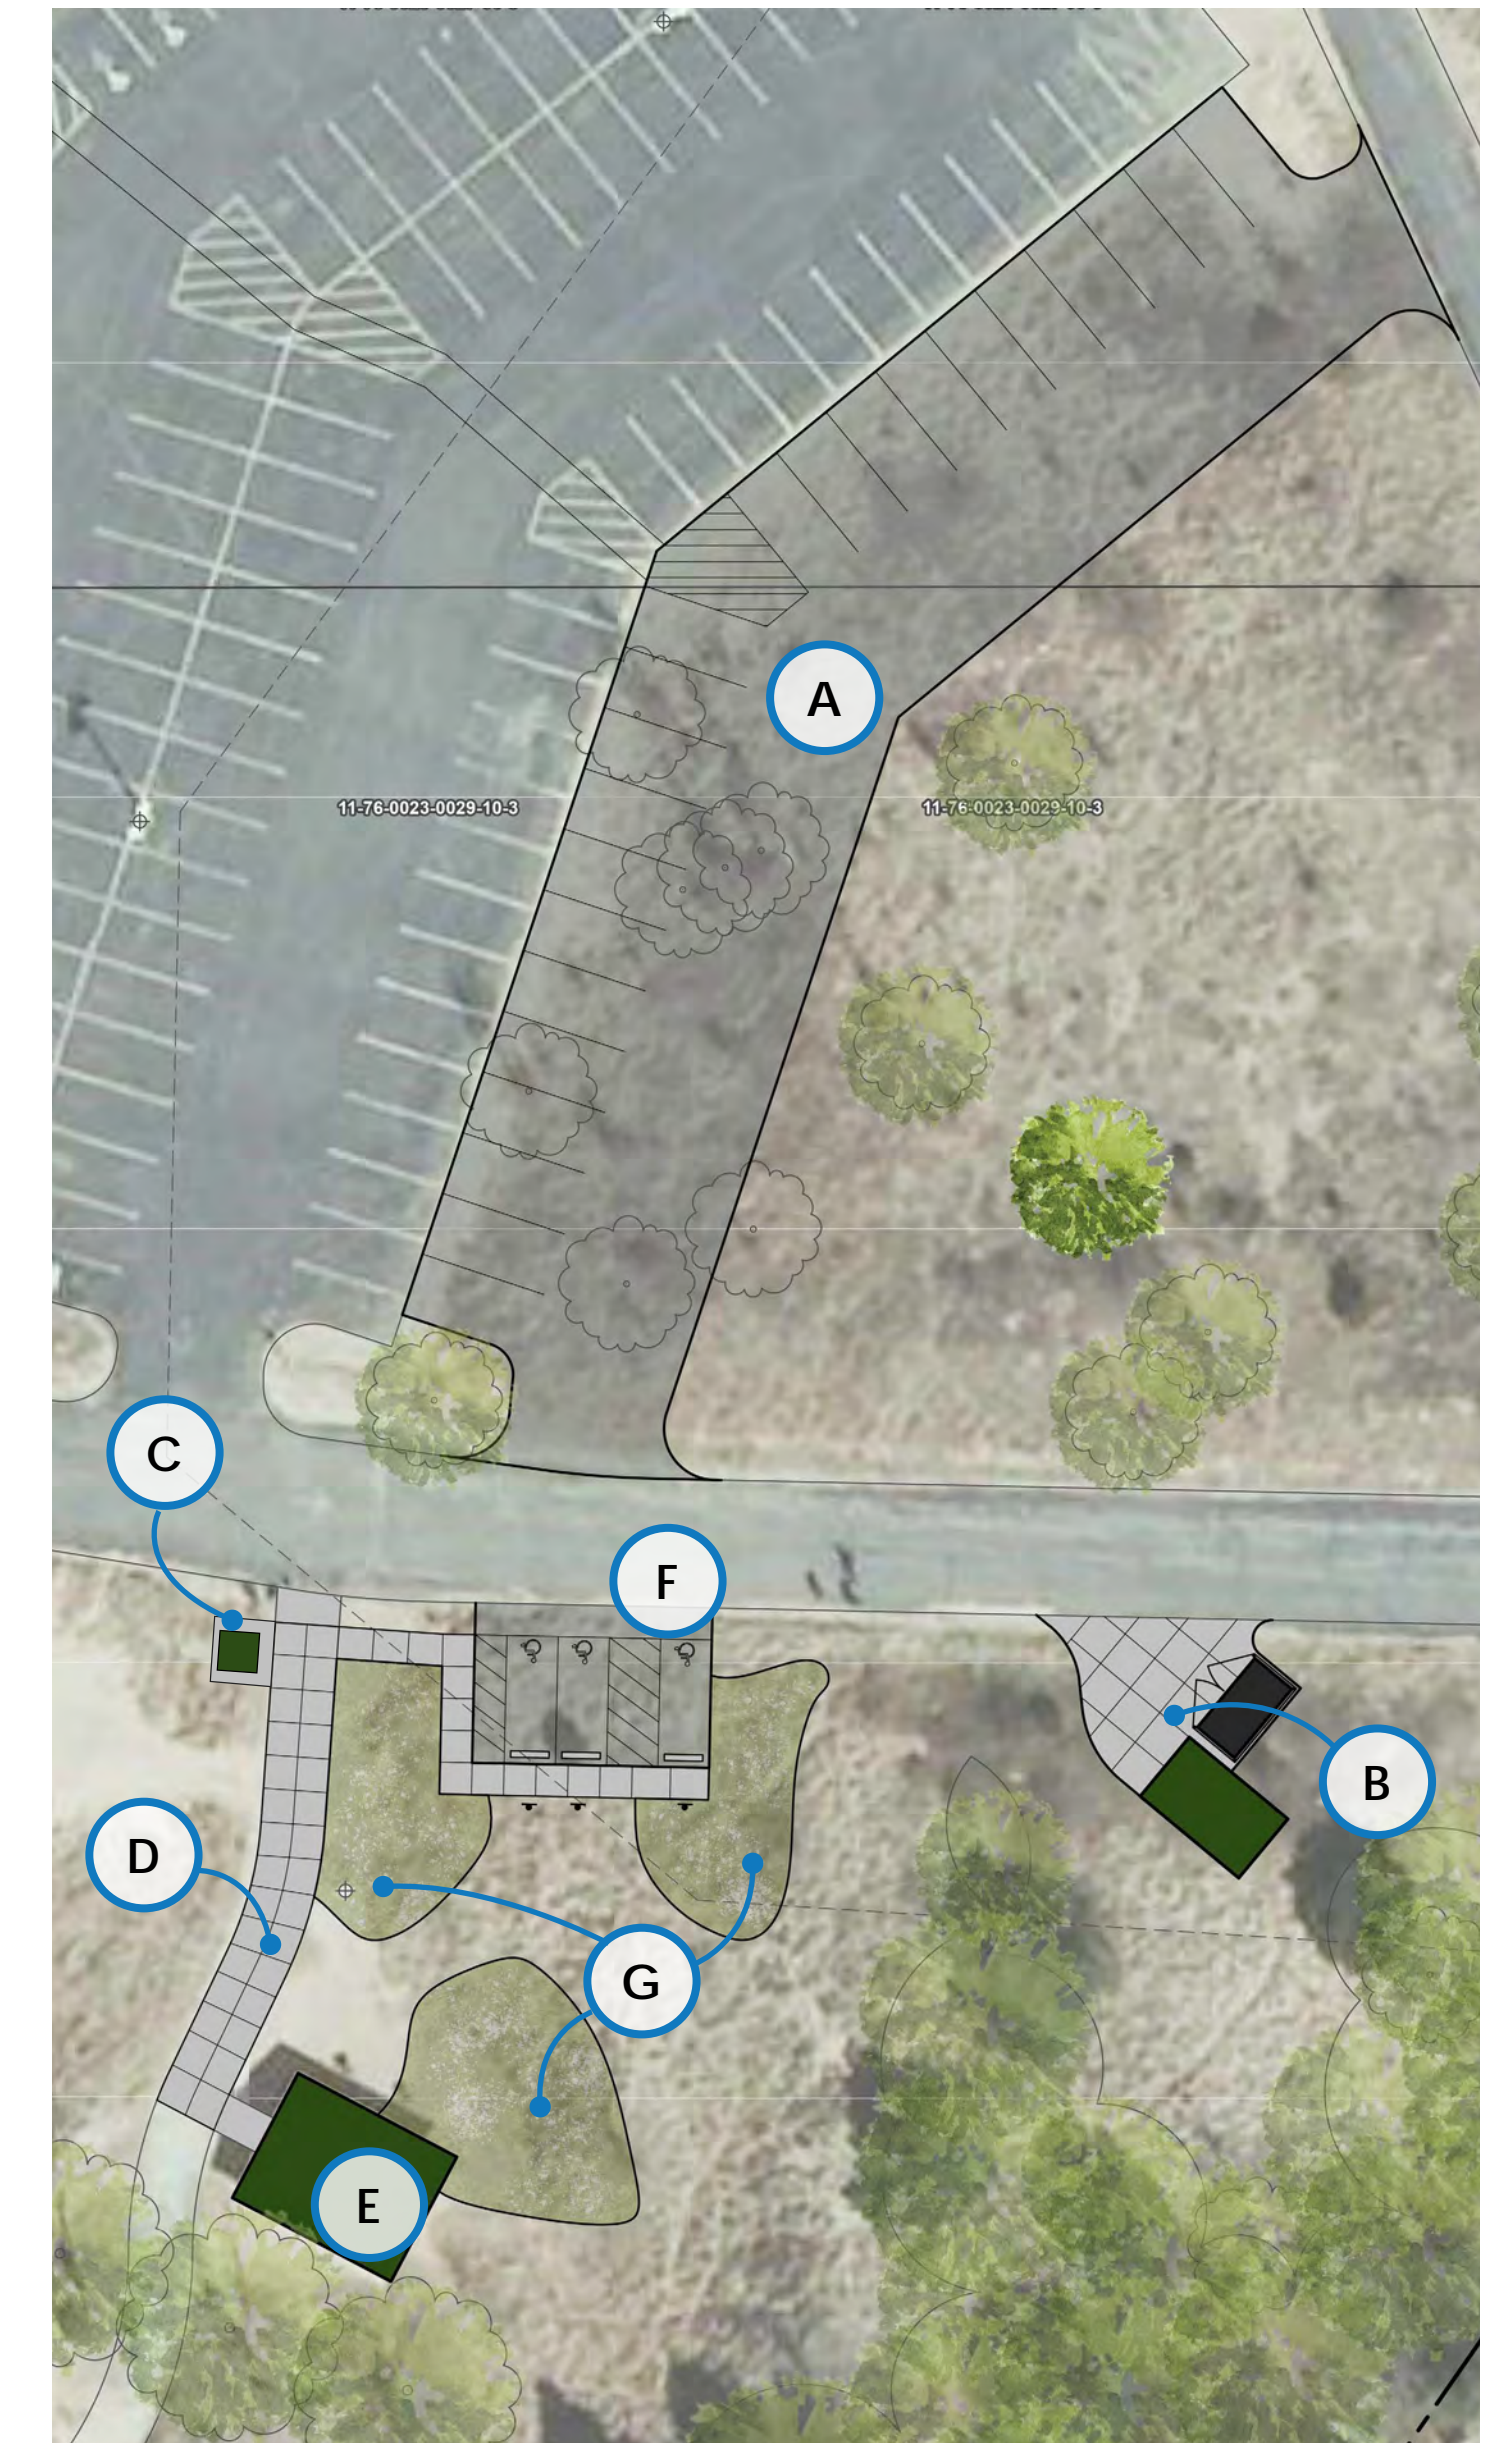

**ENLARGEMENT**

- A** Additional (22) parking spaces.
- B** Maintenance Area: 12'x16' maintenance shed and 14'x7' dumpster with wood enclosure. Proposed evergreen screening and new trees
- C** Accessible Port-o-let on concrete pad
- D** New 10' wide, barrier-free concrete walk
- E** 20'x30' Shelter to replace existing shelter when necessary.
- F** (3) Barrier-free parking spaces with curb stops.
- G** Native plugs in steep areas to control erosion.