


HYDRANT FLOW TESTING MAP

CITY OF ST. JOSEPH BERRIEN COUNTY, MI

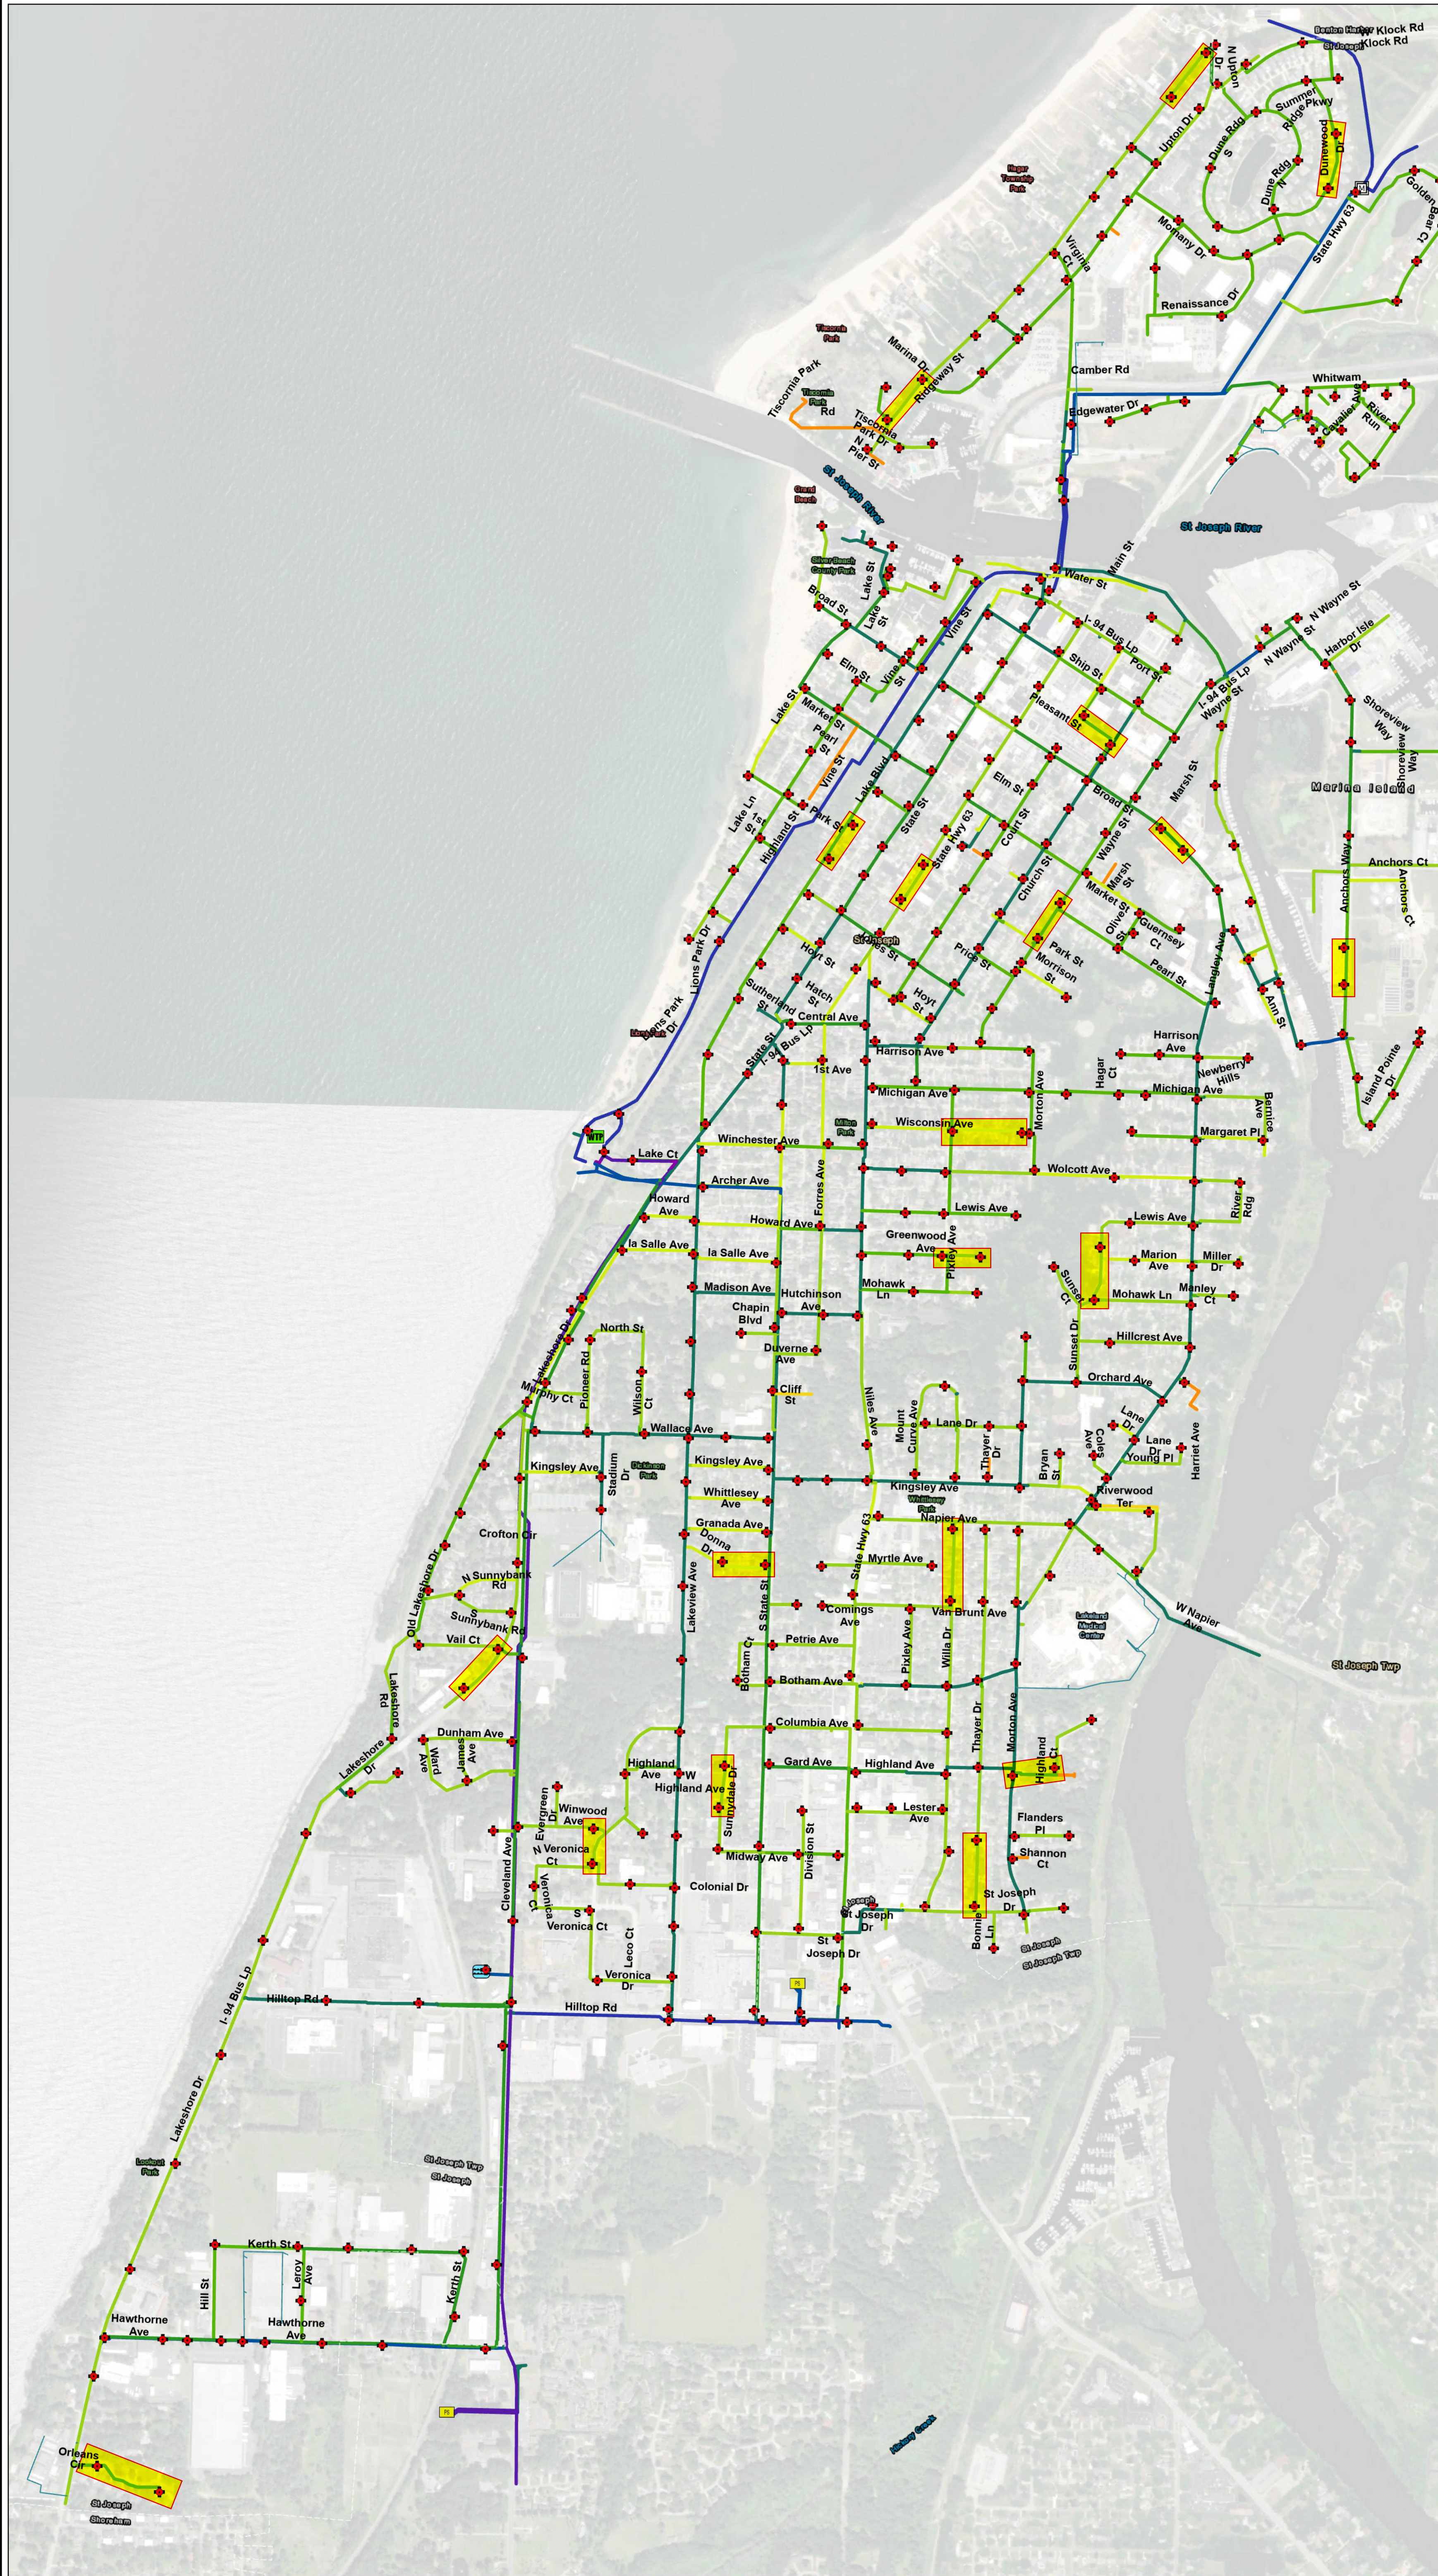

LEGEND

- Diameter
- 1
 - 2
 - 3
 - 4
 - 6
 - 8
 - 10
 - 12
 - 16
 - 20
 - 24
 - 30
- ◆ Hydrant
 Hydrant Flow Testing Location

| BY | MARK | REVISIONS | DATE |
|--|----------|---|------|
| THE WORK REPRESENTED BY THIS DRAWING WAS DESIGNED BY THE ENGINEER FOR THIS SPECIFIC APPLICATION AND SPECIFIC LOCATION DESCRIBED HEREON IN ACCORDANCE WITH THE CONDITIONS PREVALENT AT THE TIME THE DESIGN WAS DONE. THE ENGINEER DOES NOT GUARANTEE AND WILL NOT BE LIABLE FOR ANY OTHER LOCATION, CONDITION, DESIGN OR PURPOSE. | | | |
| CITY OF ST. JOSEPH BERRIEN COUNTY, MI | | | |
| <h3>HYDRANT FLOW TESTING MAP</h3> | | | |
| | | SAGINAW'S OFFICE 230 S Washington Ave Saginaw, MI 48607 Tel. 989-754-4747 www.SpicerGroup.com | |
| DE. BY: | CH. BY: | PROJECT NO. | |
| DR. BY: | APP. BY: | 134049SG2023 | |
| STDS. | | SHEET 1 OF 1 | |
| DATE: | MAY 2023 | FILE NO. | |
| SCALE: | | | |

PATH: C:\USERS\ADMINISTRATOR\SPICER GROUP\PROJECTS\BERRIEN COUNTY\ST. JOSEPH\HYDRANT FLOW TESTING MAP